


PERVIOUS CONCRETE
(ON A SLOPE LESS THAN 5%)

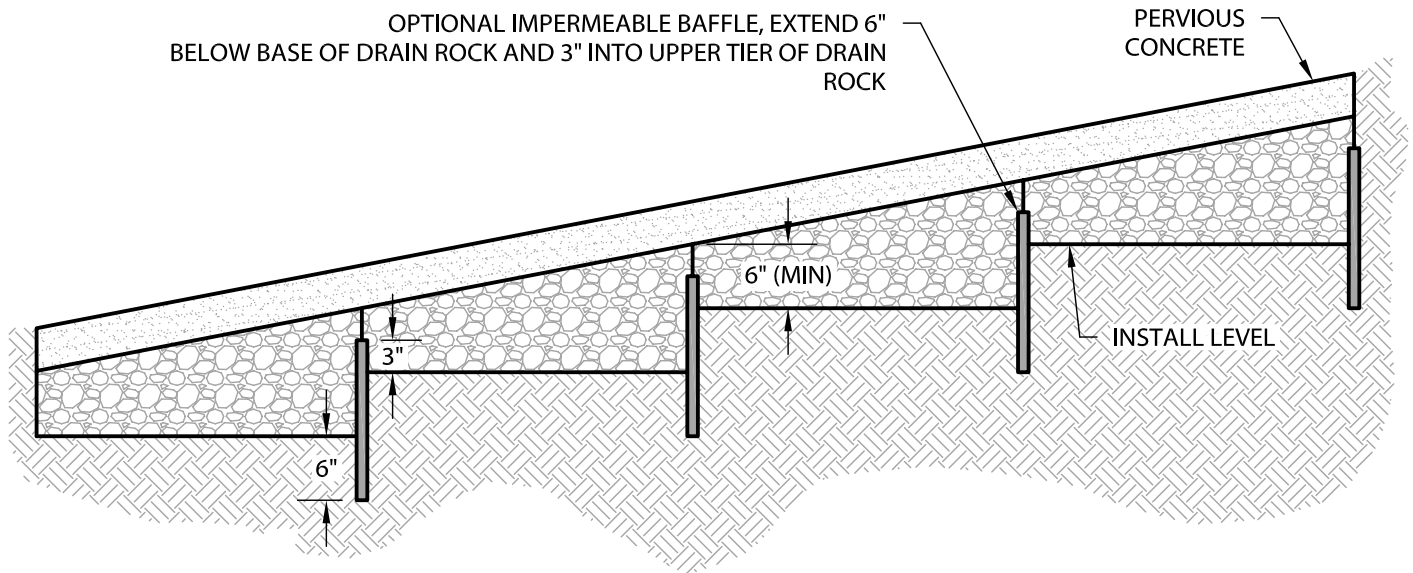

PERVIOUS CONCRETE
(ON A SLOPE GREATER THAN 5%)

NOTES:

1. PERVIOUS CONCRETE SHALL BE INSTALLED BY A CONTRACTOR THAT HAS SUCCESSFULLY COMPLETED A NATIONAL READY MIXED CONCRETE ASSOCIATION (NRMCA) PERVIOUS CONCRETE INSTALLERS' COURSE OR POSSESSES AN EQUIVALENT CERTIFICATION.

Pervious Concrete



**TAHOE
REGIONAL
PLANNING
AGENCY**

THE TAHOE REGIONAL PLANNING AGENCY (TRPA) SHALL NOT BE RESPONSIBLE FOR THE ACCURACY OR COMPLETENESS OF ELECTRONIC COPIES OF THIS DETAIL.

BMP-101
December 2012