


PLAN VIEW

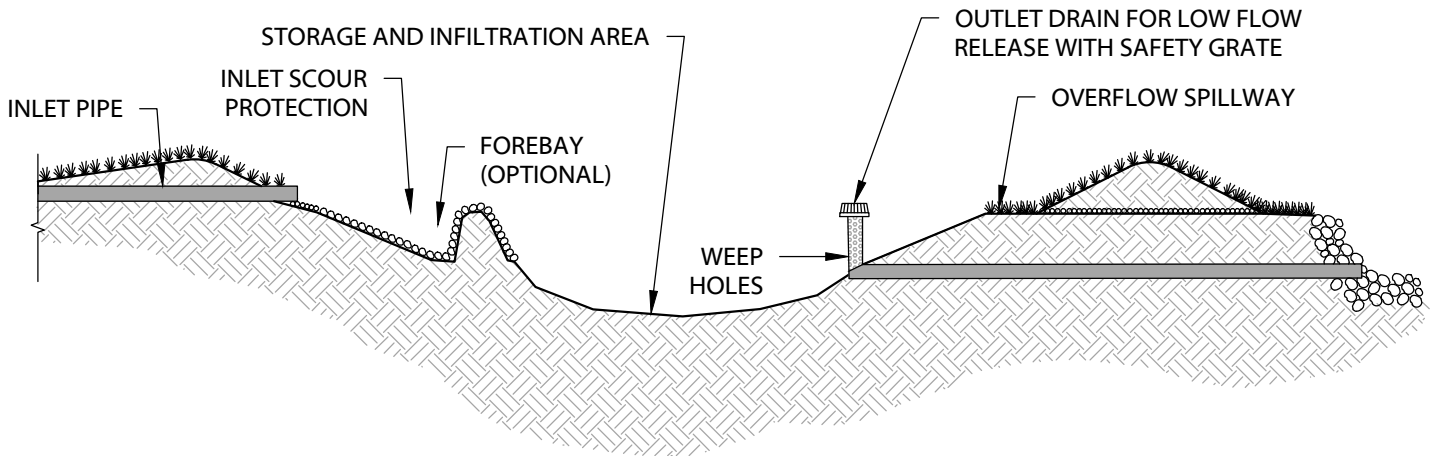

SECTION VIEW

NOTES:

1. THIS DETAIL DISPLAYS KEY CONCEPTS FOR A DRY BASIN AND IS NOT INTENDED TO BE APPLICABLE TO A SPECIFIC SITE. DRY BASINS SHALL BE DESIGNED BY AN ENGINEER FOR INDIVIDUAL SITES.
2. DESIGN DRY BASIN TO DRAIN/INFILTRATE STORMWATER WITHIN 96 HOURS.
3. LENGTH TO WIDTH RATIO SHALL BE A MINIMUM OF 2:1, BUT PREFERABLY 3:1 OR GREATER.
4. DESIGN SIDE SLOPES TO BE 3:1 OR FLATTER TO ENCOURAGE GROWTH OF VEGETATION AND SLOPE STABILITY.

Dry Basin (Concept Drawing)

